


Scale: 1" = 40'

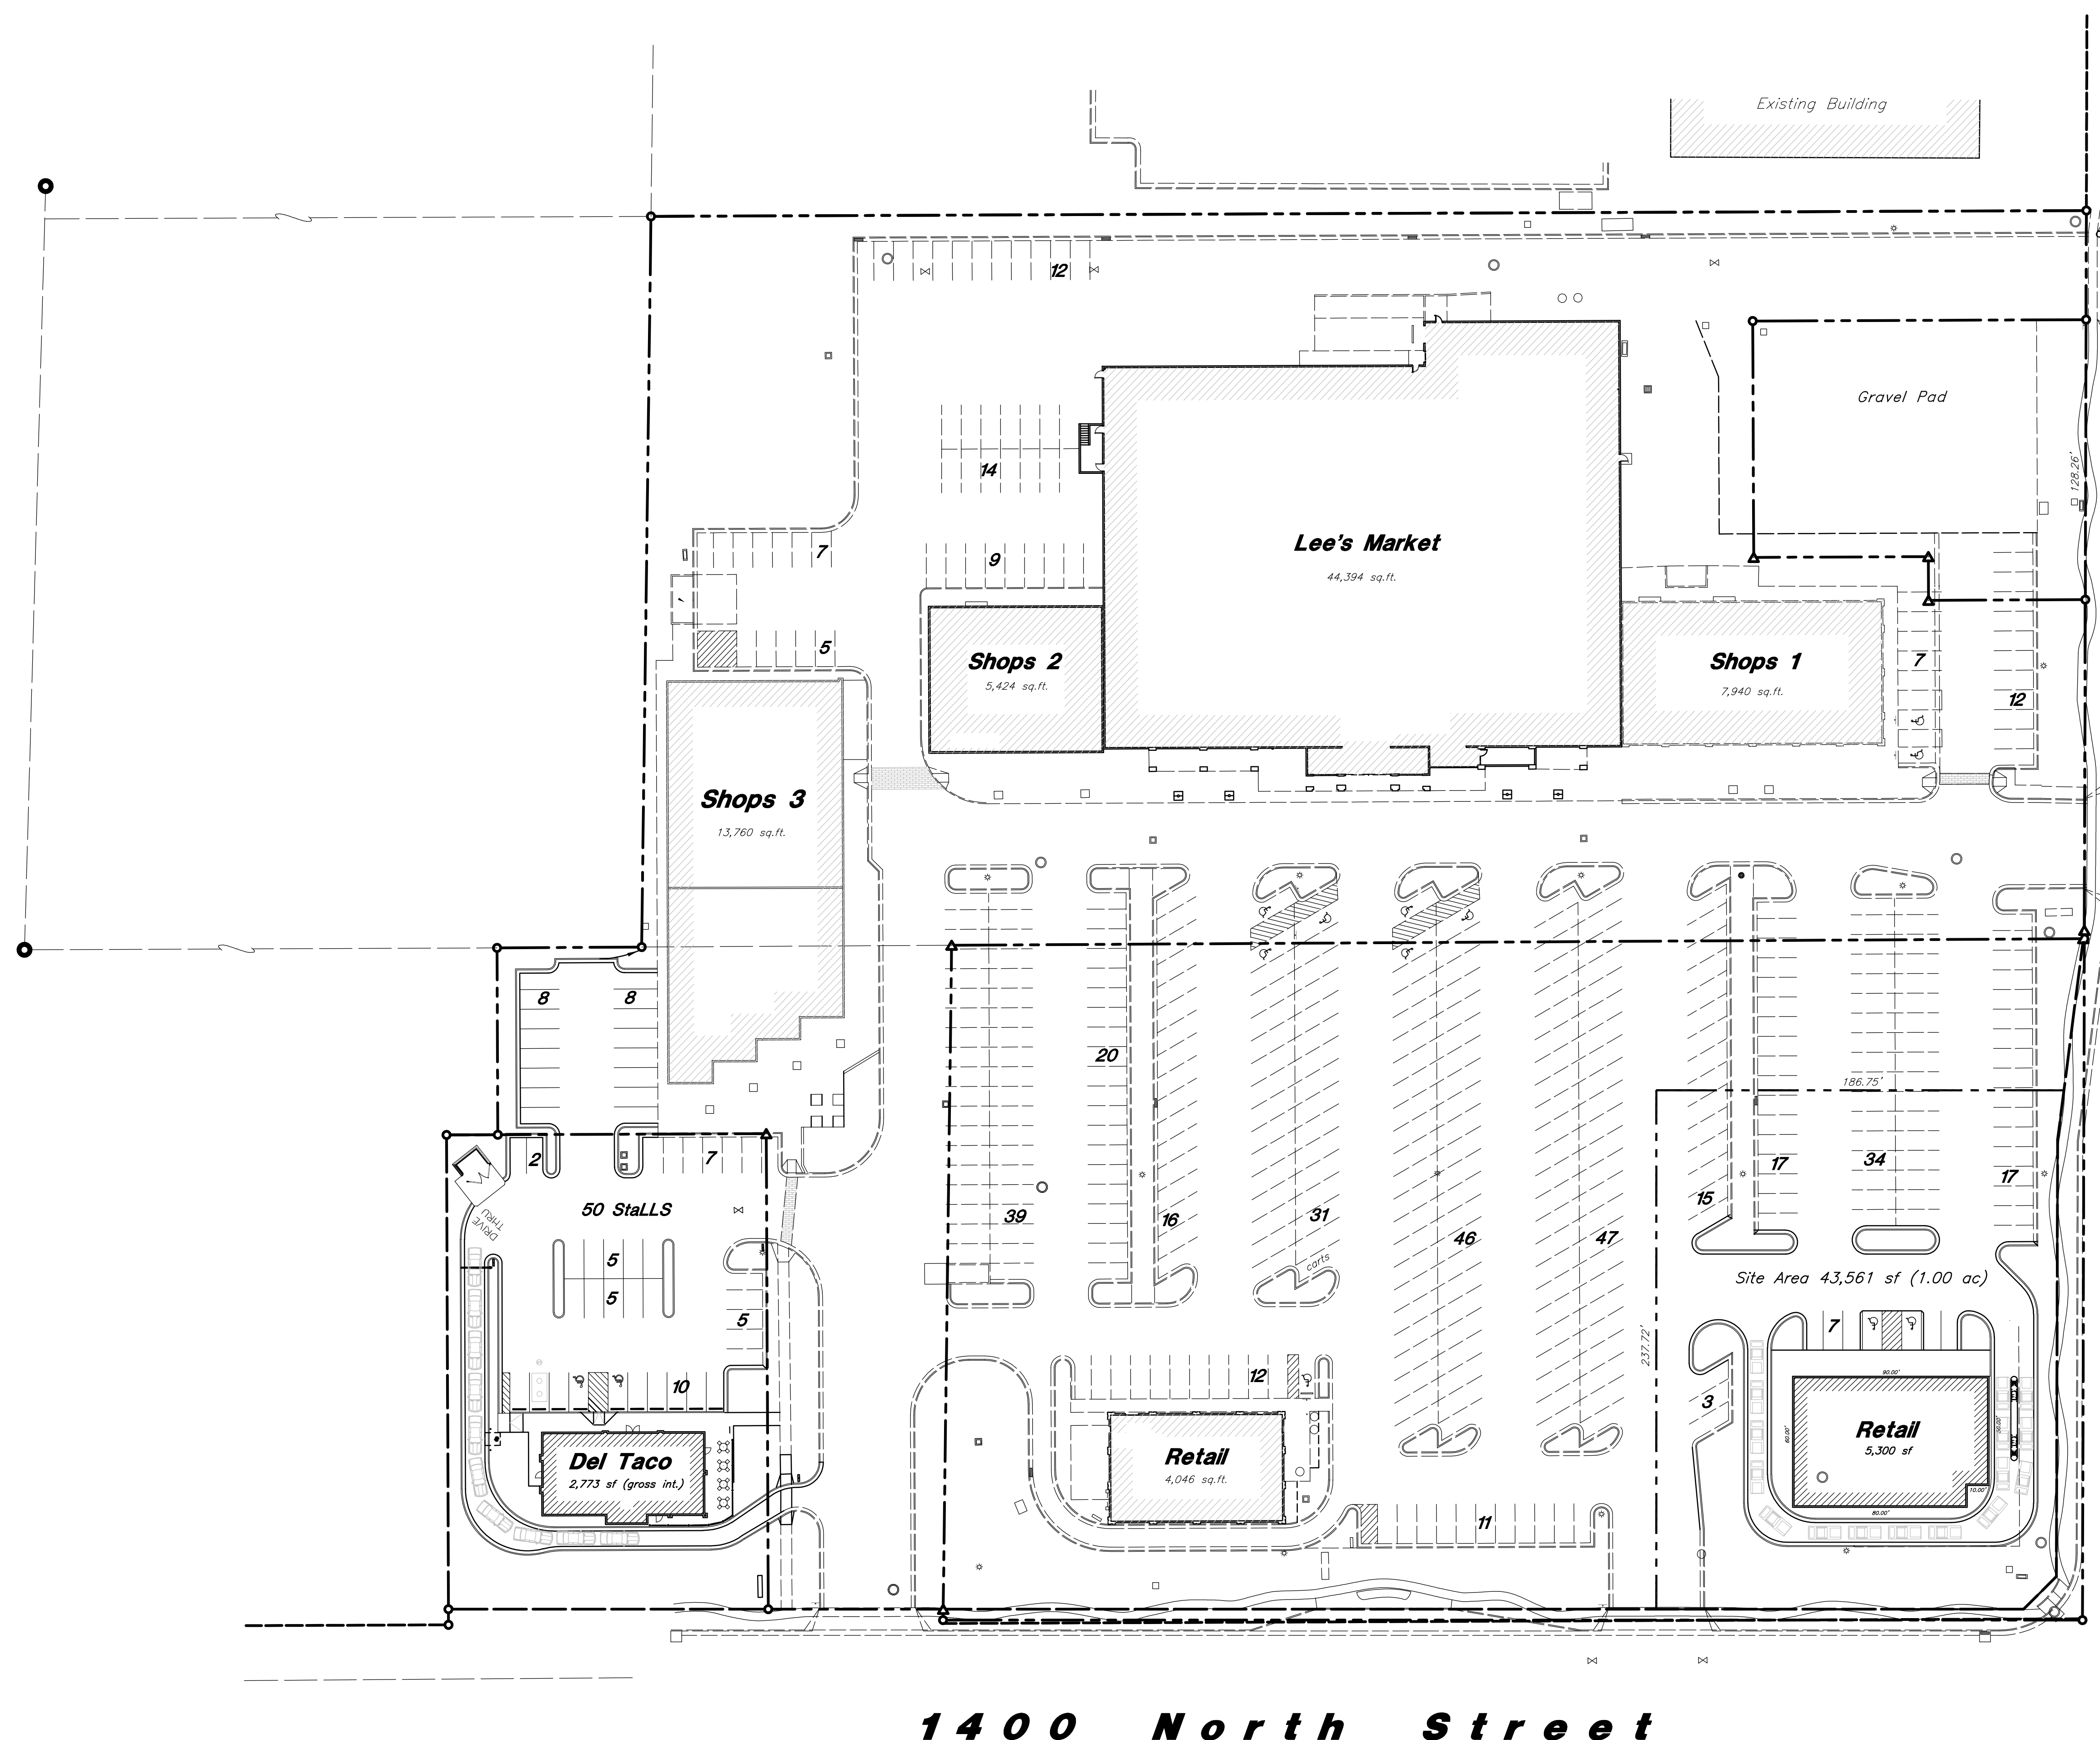

REV.	DATE	DESCRIPTION

Designed by: DA  
 Drafted by: DC  
 Client Name:  
 AFS  
 17-157 sr B

**ANNA**  
 ANDERSON WAHLEN & ASSOCIATES  
 2010 North Redwood Road, Salt Lake City, Utah 84116  
 801.521.8529 - [AWEngineering.net](http://AWEngineering.net)

**Overall Site Plan**  
**University Village**  
 1400 North Street and 600 East Street  
 Logan, Utah

20 May, 2019

SHEET NO.  
**B**

W:\17-157 - Del Taco\Map\17-157 - sr B.dwg, 5/20/2019 11:13:48 AM, dlc