


**1 FLOOR PLAN**  
2185 SQ. FT. TOTAL

SCALE: 1/8" = 1'-0"

PROJECT NORTH

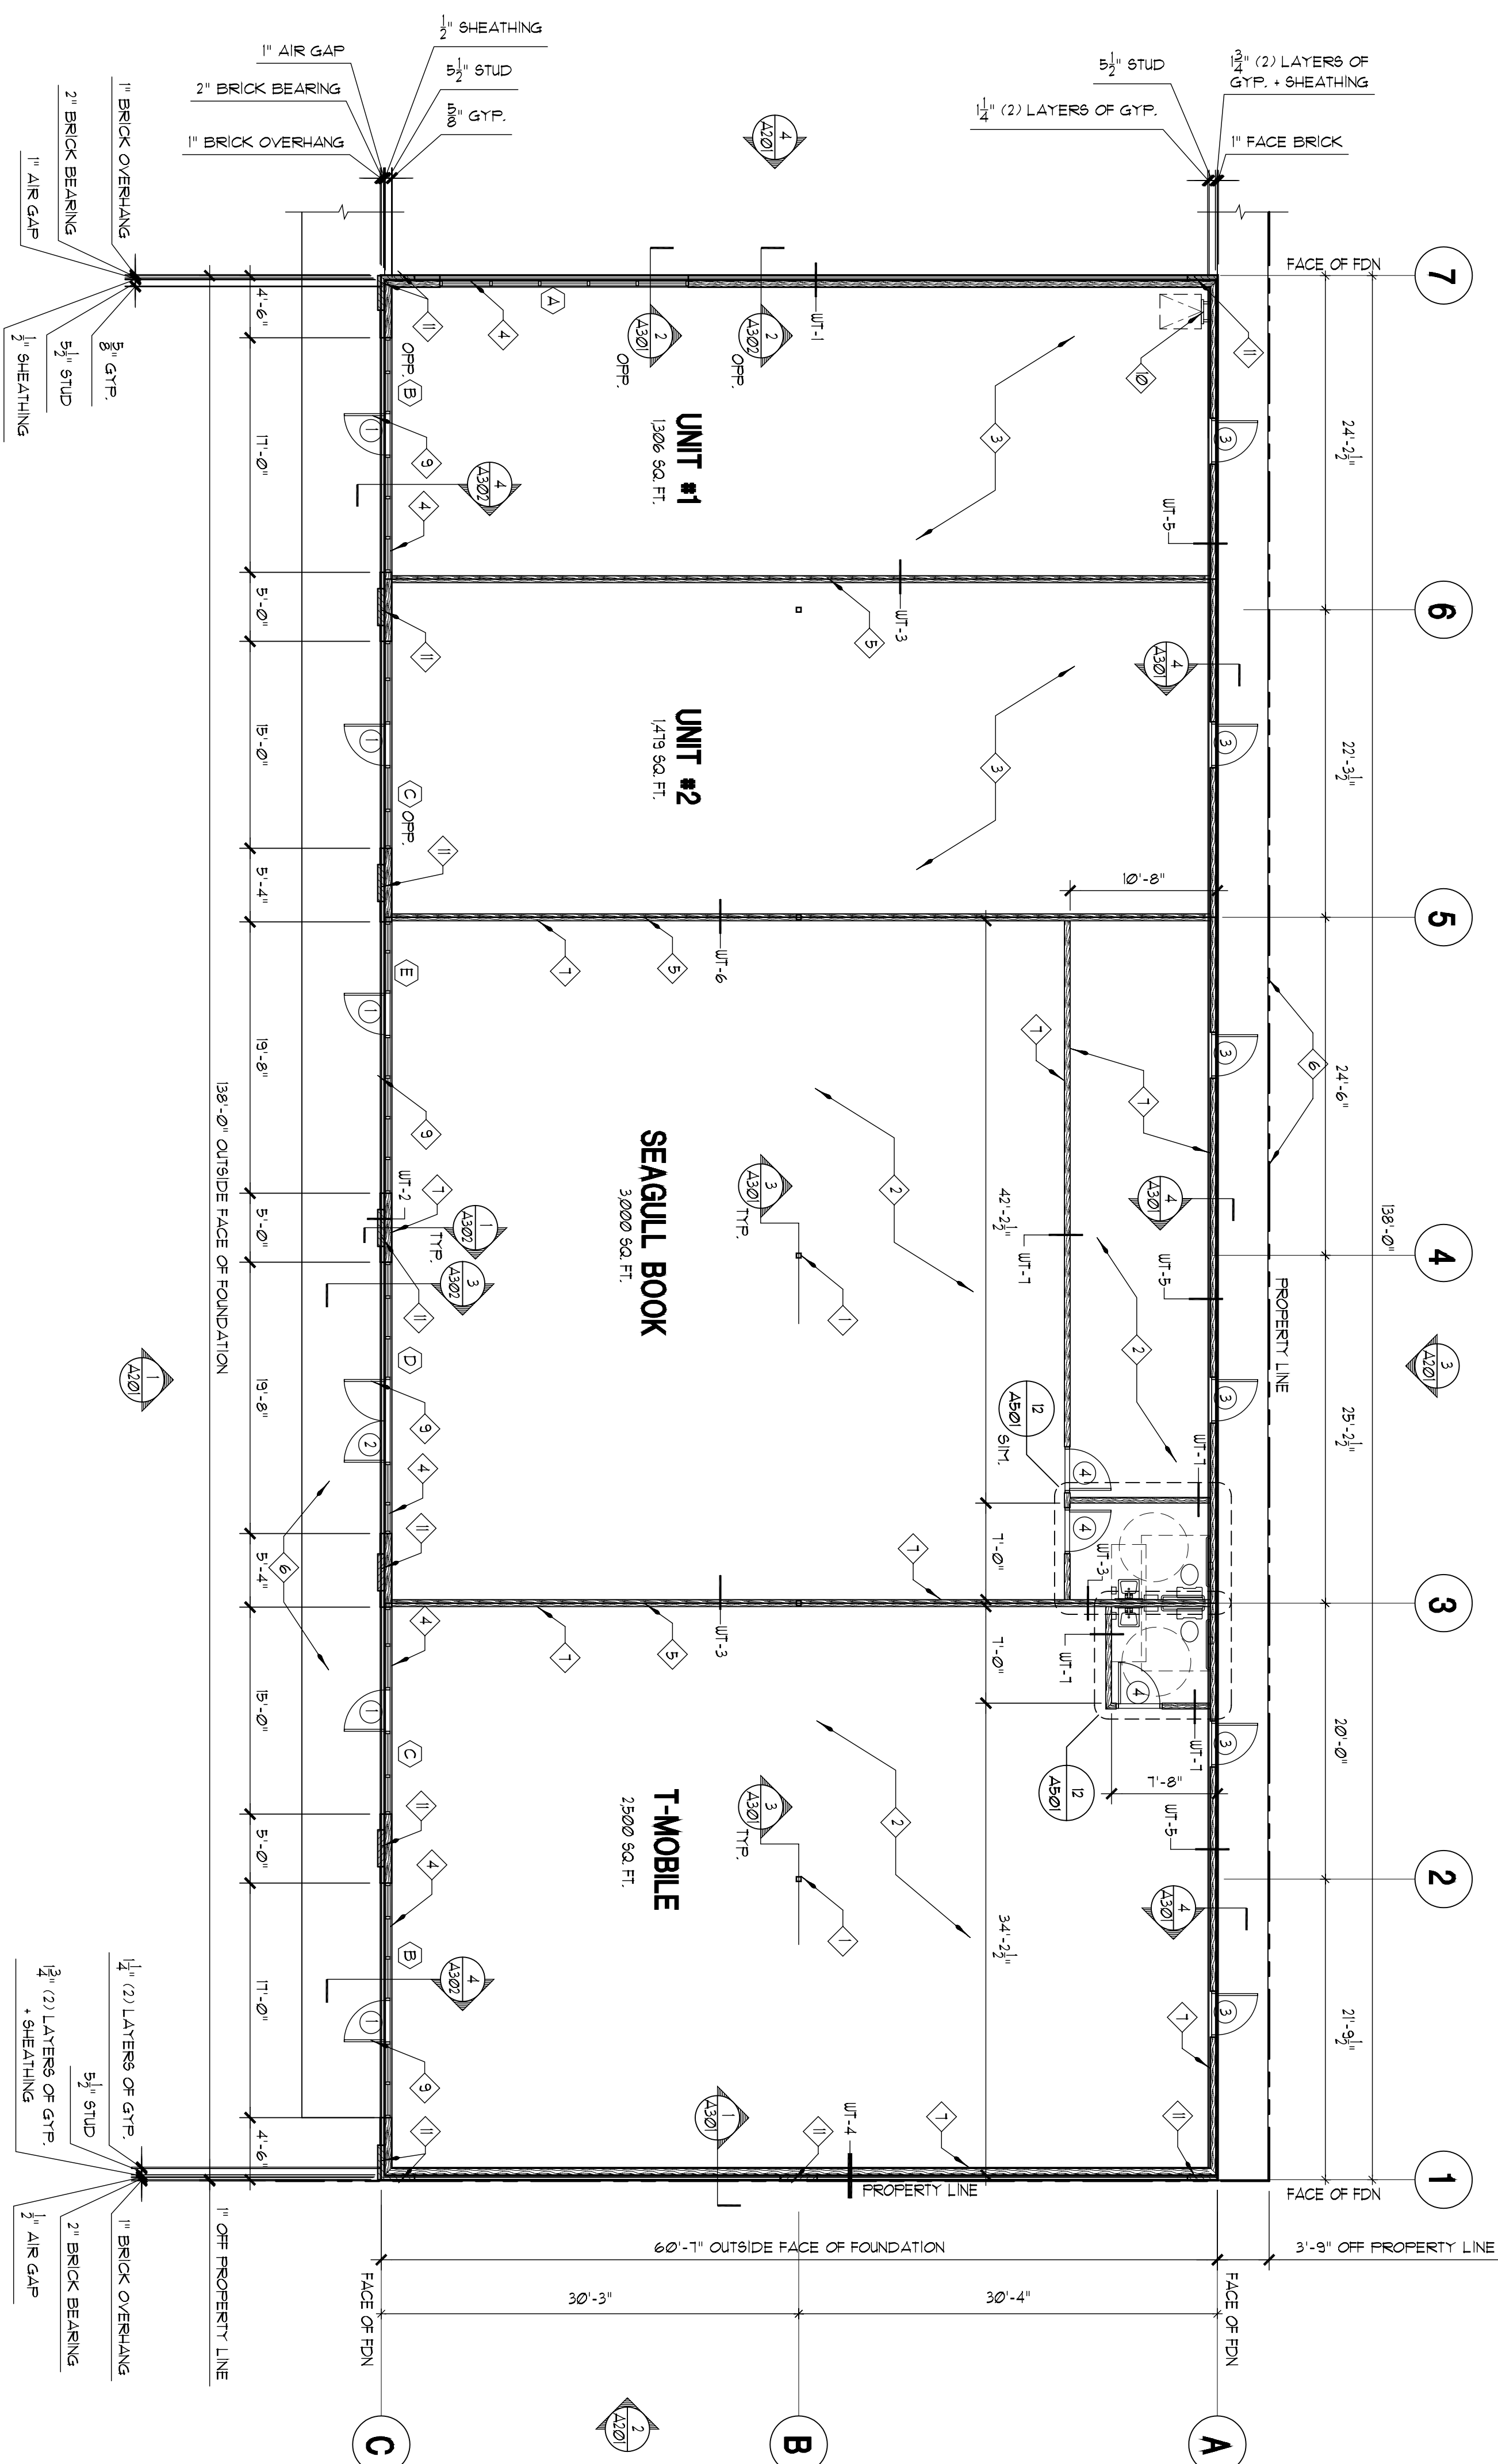

**KEYNOTES:**

- 1 STEEL COLUMN - REF. TO STRUCTURAL DRAWINGS.
- 2 CONCRETE CARPET OVER CONC. SLAB - COORDINATE W/ TENANT FOR STYLE AND COLOR.
- 3 CONCRETE FLOOR SLAB REF. TO STRUCTURAL DWGS.
- 4 STOREFRONT WINDOW SYSTEM REF. TO WINDOW ELEVATIONS.
- 5 OUTLINE OF DEMISING WALLS.
- 6 CONCRETE SIDEWALK REF. TO CIVIL DRAWINGS.
- 7 GYPSUM BOARD (PAINTED) - COORDINATE W/ TENANT FOR COLORS.
- 8 4" DIA. ROOF DRAIN LOCATION REF. TO SHEET A102.
- 9 STOREFRONT DOOR SYSTEM REF. TO DOOR ELEVATIONS AND SCHEDULE.
- 10 ROOF ACCESS LADDER SEE DETAIL T1A02?
- 11 BRICK VENEER COLUMN - REFER TO ELEVATIONS.

**GENERAL NOTES:**

- 1. ALL CONSTRUCTION TO MEET ALL 2003 I.B.C. AND LOCAL CODES.
- 2. CONTRACTOR TO FIELD VERIFY ALL EXISTING CONDITIONS.

**WALL TYPE SCHEDULE:**

- WT-1 2x6 WOOD STUDS AT 16" O.C. WITH 7/16" PLYWOOD SHEATHING W/ EIFS FINISH OR BRICK VENEER - REFER TO EXTERIOR ELEVATIONS AND STRUCTURAL DWGS. REFER TO STRUCTURAL DWGS FOR SEALS.
- WT-2 2x6 WOOD STUDS AT 16" O.C. WITH 7/16" PLYWOOD SHEATHING ON ONE SIDE (SHEAR WALL) REFER TO STRUCTURAL DWGS.
- WT-3 2x6 WOOD STUDS AT 16" O.C.
- WT-4 2x6 WOOD STUDS AT 16" O.C. 2-HOUR FIRE RATED BEARING WALL (ULL DESIGN U20)
- WT-5 2x6 WOOD STUDS AT 16" O.C. 1-HOUR FIRE RATED BEARING WALL (ULL DESIGN U20)
- WT-6 2x6 WOOD STUDS AT 16" O.C. 2-HOUR FIRE RATED NON-BEARING WALL (ULL DESIGN U20)
- WT-7 2x4 WOOD STUDS AT 16" O.C.

**LEGEND:**

- WOOD RAISED WALLS - REFER TO WALL TYPE
- WT-1 REFER TO WALL TYPES
- DOOR TAG - SEE DOOR SCHEDULE
- GENERAL NOTE - SEE ABOVE
- KEYNOTES - SEE ABOVE
- WINDOW TAG - SEE SCHEDULE & ELEVATIONS

**CARPENTER STRINGHAM** architects  
522 east 100 south ■ salt lake city, utah 84102  
tele 801.328.4259 ■ fax 801.328.4251 ■ csa@carpenterstringham.com  
ARCHITECTURE ■ PLANNING ■ INTERIORS

PROJECT  
A New : **PROVO RETAIL CENTER**  
1316 South University Ave. Provo, Utah

DEVELOPER  
**Amsource**  
358 South Rio Grande  
Suite 200  
Salt Lake City, Utah 84101  
801-994-7000  
801-532-2109 fax

SHEET TITLE  
**Floor Plan**

REVISIONS

DATE: May 26, 2005  
SCALE: As Shown  
DRAWN BY: JHB  
CHECKED: JHB

SHEET  
**A101**