


Scale: 1" = 80'

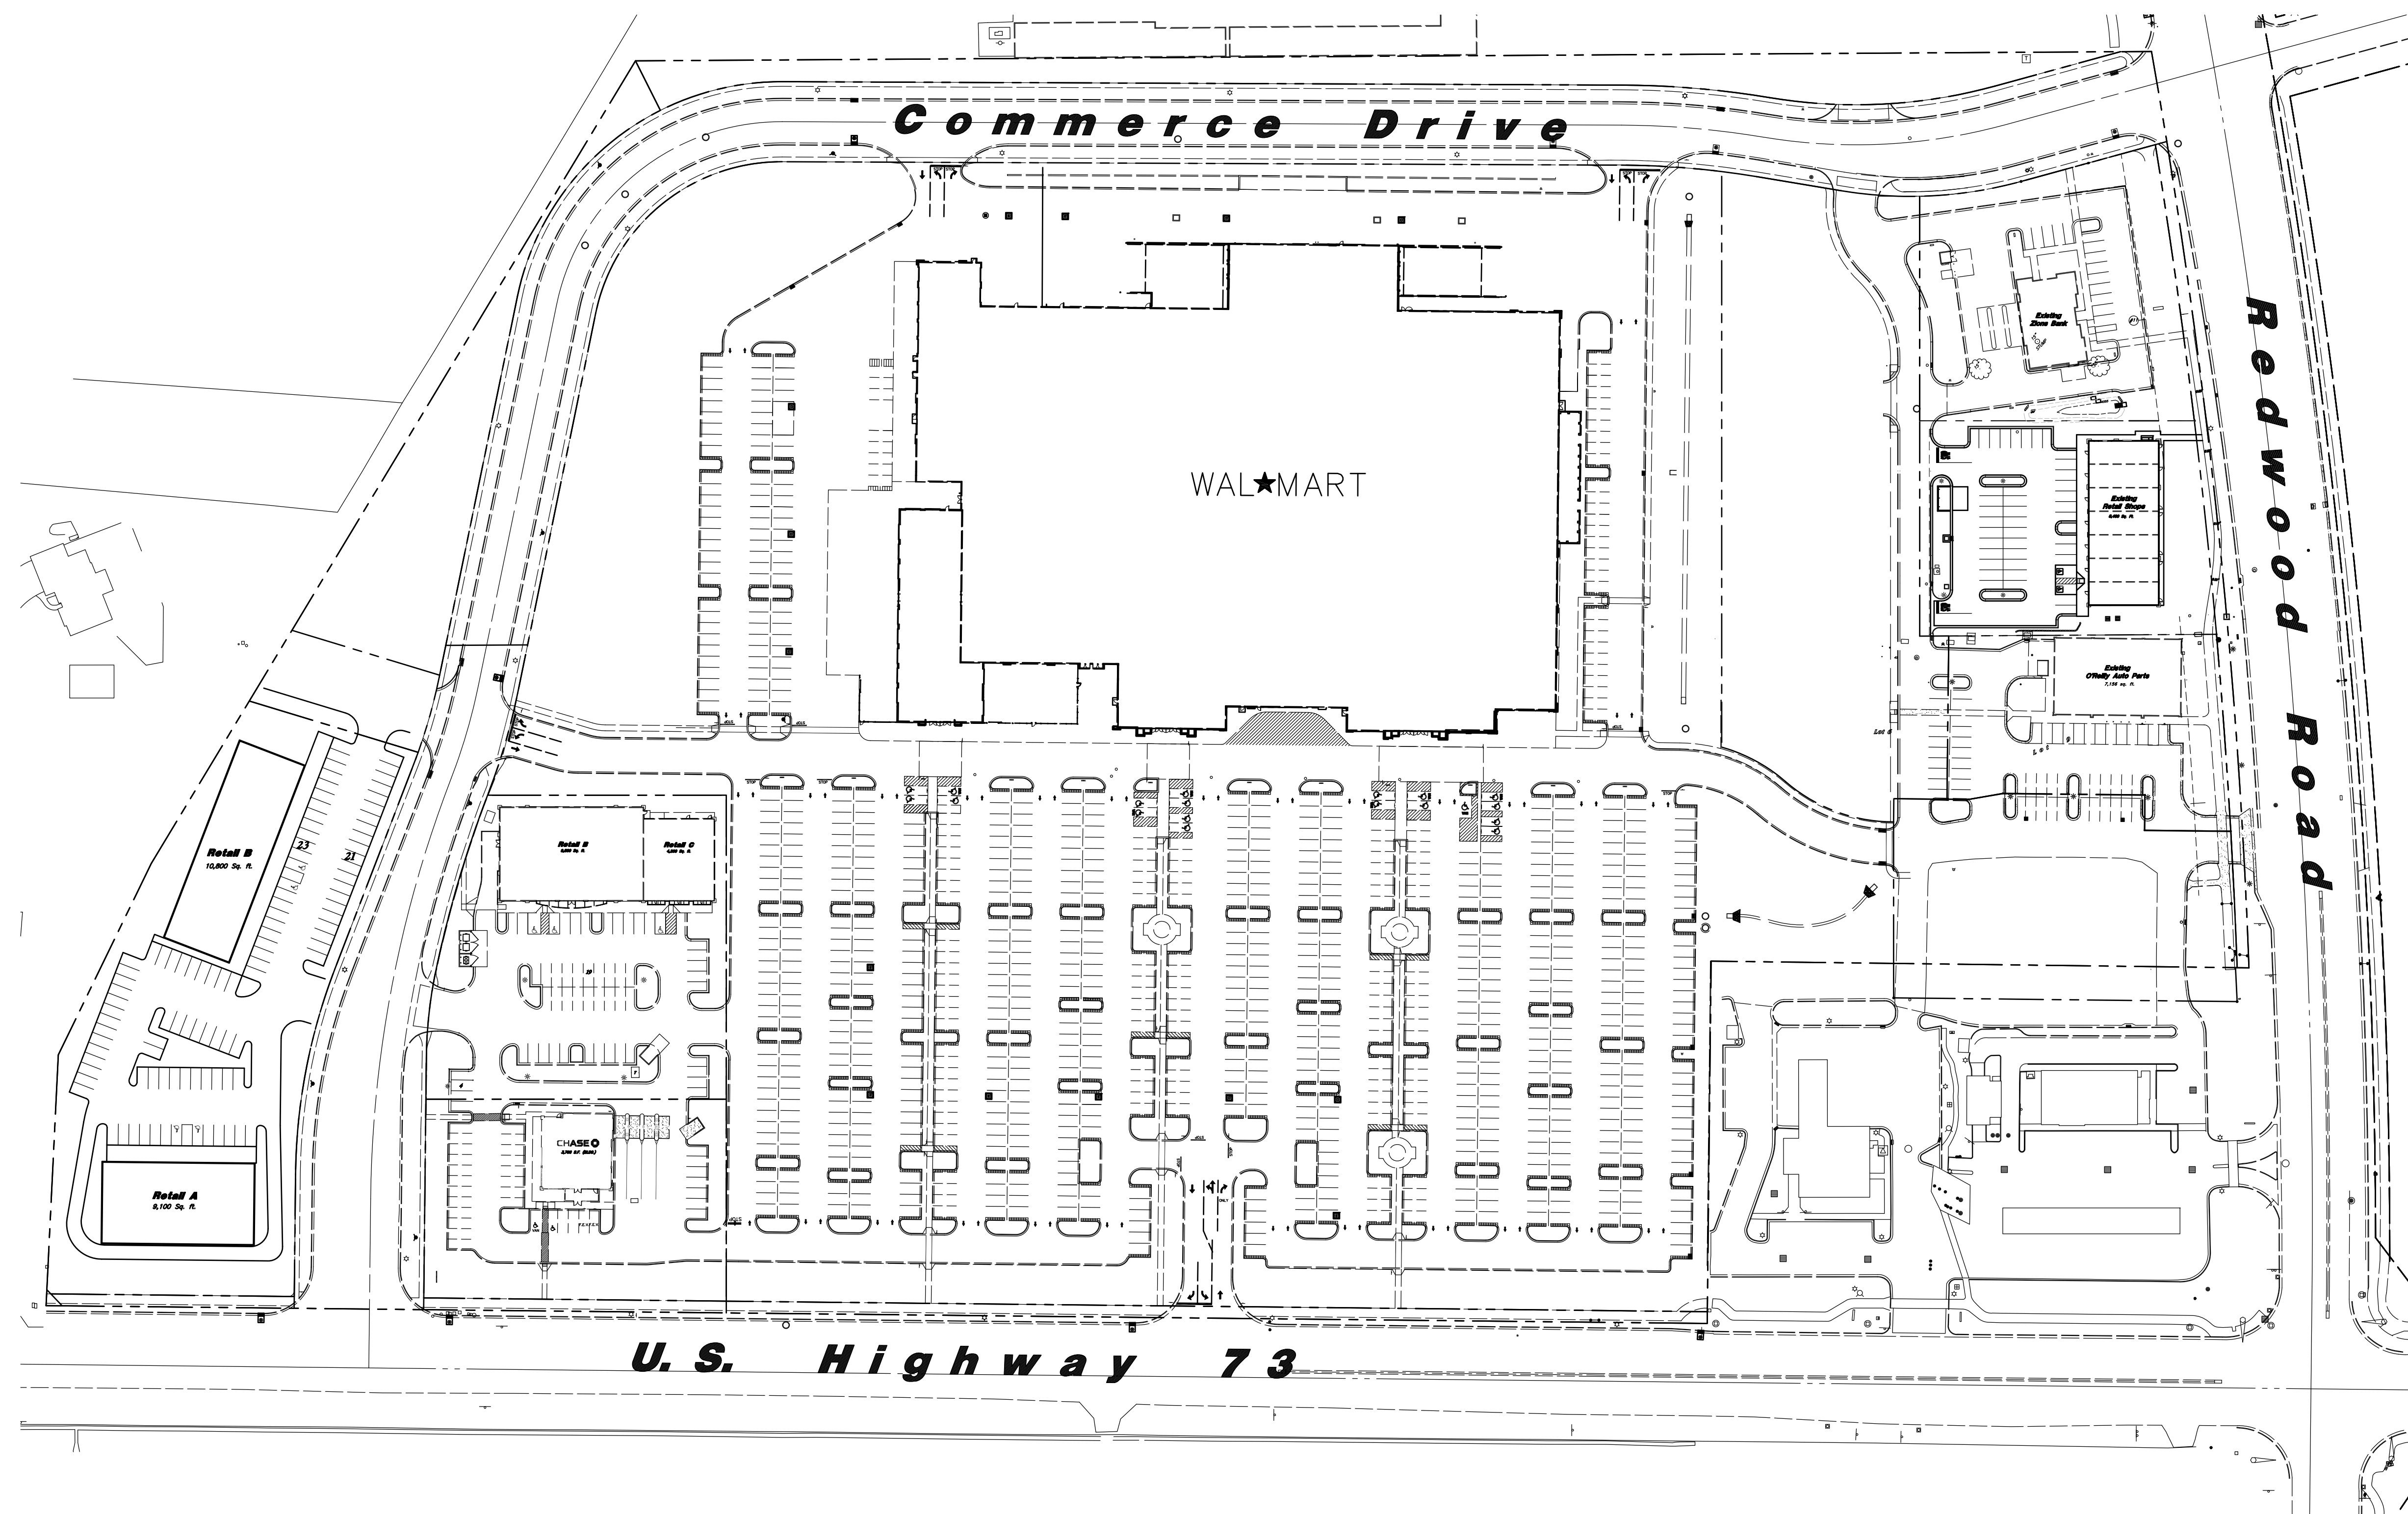

REV	DATE	DESCRIPTION

Designed by: DA

Drafted by: LC

Client Name:

Amsource

08-1450V

AWA
ANDERSON WAHLEN & ASSOCIATES
 Great Basin Engineering South
 2010 North Redwood Road, Salt Lake City, Utah 84116
 801.521.8529 - AWEngineering.net

Overall Site Plan
Saratoga Westgate
 Saratoga Wal-Mart Subdivision
 Saratoga Springs, Utah

29 Aug, 2014

SHEET NO.
C1.0